

**SECTION 00910 – ADDENDUM NO. 1**

April 25, 2018

Burlington-Edison School District #100  
Auxiliary Services Building  
491 North Burlington Blvd  
Burlington, Washington 98233

The following changes for the subject project shall become a part of the Contract Documents, dated April 9, 2018.

Acknowledge receipt of this addendum by inserting the number and date in Section 00410, Bid Proposal. Failure to do so may subject the bidder to disqualification.

REFERENCE	REVISION DESCRIPTION
*****	

**CLARIFICATIONS:**

- 1) The Engineer’s estimate for this project is between \$110,000 and \$130,000.

**CHANGES TO THE SPECIFICATIONS:**

Section 00100 – Advertisement for Bid: **Modify** Submittal Time/Date to “Prior to 10am, Tuesday, May 1, 2018

Section 00410 – Bid Proposal: **Replace** with new Section 00410

**CHANGES TO THE DRAWINGS:**

**Sheet C3.3, Replace sheet. Clouded revisions includes the following:** Add concrete post foundations (8) and install fabricated metal gate provided by the Owner.

Attachments:  
Section 00410 Bid Proposal (revised 4/25/18)  
Sheet C3.3 (revised 4/25/18)

Project Name: **Edison School Track**

Name of Firm: \_\_\_\_\_

**BURLINGTON-EDISON SCHOOL DISTRICT  
EDISON SCHOOL TRACK**

**BID PROPOSAL**

In compliance with the contract documents, the following bid proposal is submitted:

**BASE BID**

Item	Description	Quantity	Unit	Unit Price	Amount
1	Site Preparation	1	LS	NA	\$
2	Asphalt Track	1	LS	NA	\$
3	Asphalt Paths, East and West	1	LS	NA	\$
4	Site Restoration	1	LS	NA	\$

**ADDITIVE / DEDUCTIVE UNIT PRICES**

Item	Description	Quantity	Unit	Unit Price	Amount
a	Excavation; Quantity 1-100 CY	50	CY	\$	\$
b	Separation Geotextile; Quantity 1-50 sy	20	SY	\$	\$
c	Gravel Base; Quantity 1-50 ton	20	TON	\$	\$
d	Railroad Ballast; Quantity 1-50 ton	20	TON	\$	\$
e	Crushed Surfacing; Quantity 1-25 ton	10	TON	\$	\$
f	Commercial HMA; Quantity 1-10 ton	10	TON	\$	\$

<b>BASE BID AMOUNT</b>					<b>\$</b>
------------------------	--	--	--	--	-----------

*(do not include Washington State Sales Tax)*

<b>WSST @8.5%</b>					
-------------------	--	--	--	--	--

<b>TOTAL BASE BID WITH WSST</b>					<b>\$</b>
---------------------------------	--	--	--	--	-----------

**ALTERNATE BID**

Item	Description	Quantity	Unit	Unit Price	Amount
1	Install Metal Gate and Concrete Posts	1	LS	NA	\$

*(do not include Washington State Sales Tax)*

<b>WSST @8.5%</b>					
-------------------	--	--	--	--	--

<b>TOTAL BASE BID AND ALTERNATE WITH WSST</b>					<b>\$</b>
---	--	--	--	--	-----------

Project Name: Edison School Track

Name of Firm: \_\_\_\_\_

The Owner reserves the right to accept or reject any or all bid prices within sixty (60) days of the bid date.

Time for Completion

The undersigned hereby agrees to substantially complete all earthwork by **Friday, August 17, 2018** given a Notice to Proceed date of Monday, **July 23, 2018**. Hydroseeding shall be completed prior to September 21, 2018. Final Completion of all work activities other than hydroseeding shall be by **August 24, 2018**.

Liquidated Damages

The undersigned agrees to pay the Owner as liquidated damages the sum as specified in Section 1-08.9 of the WSDOT Standard Specifications for each consecutive calendar day that is in default after the Contract Time. Liquidated damages shall be deducted from the contract by change order.

Receipt of Addenda

Receipt of the following addenda is acknowledged:

Addendum No. \_\_\_\_\_ Addendum No. \_\_\_\_\_ Addendum No. \_\_\_\_\_

Bid Schedule

All work shown on the plans and described in the specifications shall be included in the items in the bid schedule. **See Section 01025 Measurement and Payment** for a detailed description of the bid items.

Name of Firm _____		
NOTE: <i>If bidder is a corporation, write State of Incorporation; if a partnership, give full names and addresses of all parties below.</i>		
Signed by _____, Official Capacity _____		
Print Name _____		
Address _____		
City _____	State _____	Zip Code _____
Date _____	Telephone _____	FAX _____
State of Washington Contractor's License No. _____		
Federal Tax ID # _____	e-mail address: _____	
Employment Security Department No. _____		

NO.	REVISIONS	BY	DATE
1	BID ADD #1	DJ	4/25/18

CIVIL  
STRUCTURAL  
SURVEY


**WILSON**  
ENGINEERING  
WILSONENGINEERING.COM





DESIGNED BY: DRJ  
DRAWN BY: JCS  
CHECKED BY:

BURLINGTON-EDISON SCHOOL DISTRICT  
EDISON  
EDISON SCHOOL TRACK  
PATH AND PLANTING DETAILS


DATE: 04-09-2018  
SCALE: AS SHOWN  
JOB NUMBER: 2015-013  
SHEET: C3.3  
PAGE: 9 OF 11

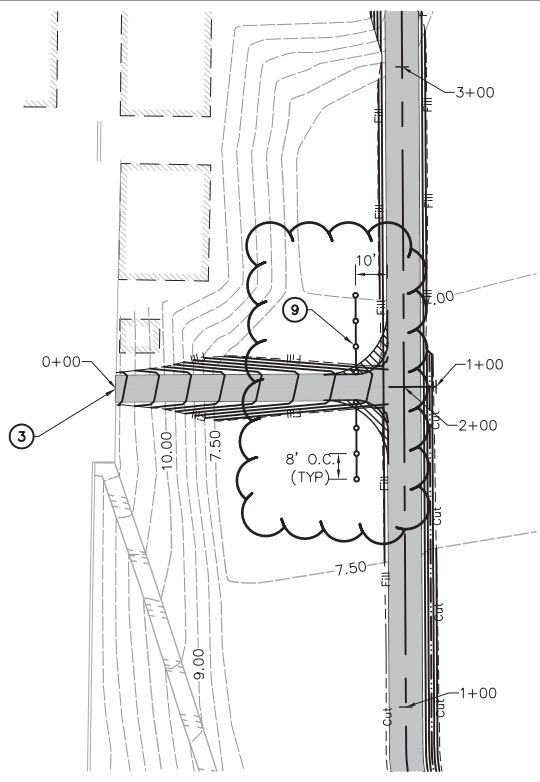

WEST PATH - PLAN

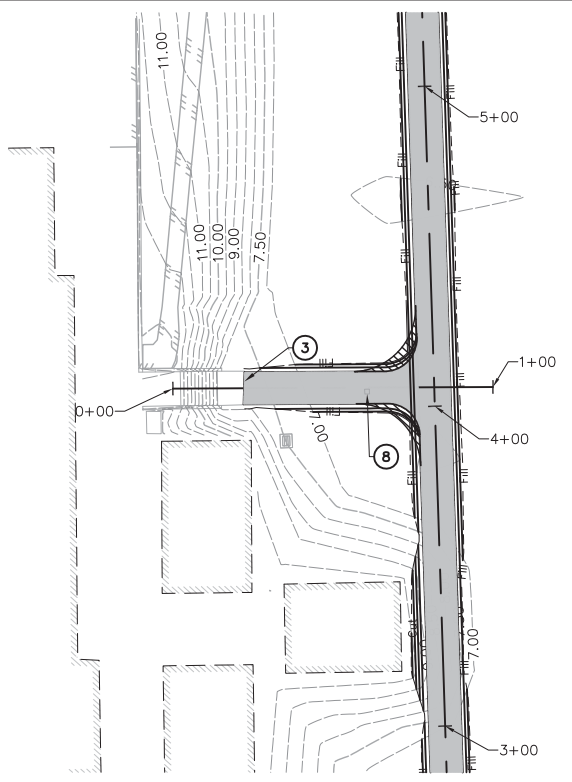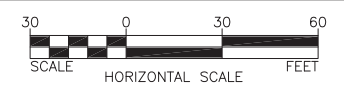


EAST PATH - PLAN

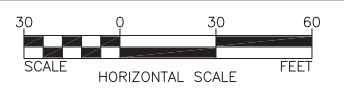

- KEYED NOTES**
- ① = EXISTING GRADE
  - ② = CLEAR & GRUB ORGANICS, 4" DEPTH
  - ③ = MEET & MATCH EXISTING CONCRETE SIDEWALK
  - ④ = GRAVEL BASE, MINIMUM DEPTH 6"
  - ⑤ = C.S.T.C. (CRUSHED SURFACING TOP COURSE), 2" DEPTH
  - ⑥ = HMA CLASS 1/2", PG 64-22, 2" DEPTH
  - ⑦ = SEED TRACK INTERIOR AND DISTURBED AREAS

- ⑧ = EXISTING 12"x18" CONCRETE STORM JUNCTION BOX WITH C.I. LID. RAISE TO MATCH FINISH GRADE.
- ⑨ = ALTERNATE 1 - INSTALL CONCRETE POST FOUNDATIONS (8) AND FABRICATED METAL GATE (PROVIDED BY OWNER). POST LOCATIONS TO BE STAKED AND APPROVED BY ENGINEER PRIOR TO INSTALLATION. SEE DETAIL 3.

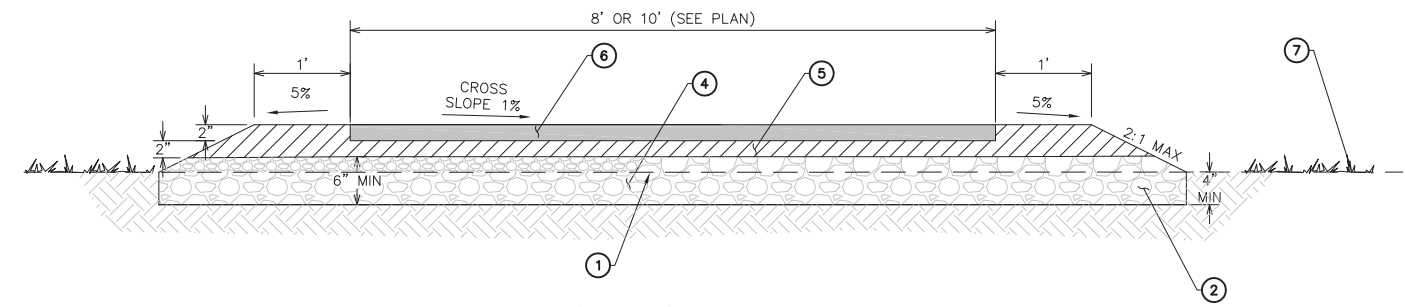


1 TYPICAL ASPHALT PATH  
NOT TO SCALE

LANDSCAPE LEGEND




AREA#	SCIENTIFIC NAME	COMMON NAME	CONDITION (MIN SIZE)	GRADE	# PLANTS*
1	RHODODENDRON PURPLE SPLENDOR	PURPLE SPLENDOR AZALEA	B/C		4
2	RHODODENDRON PURPLE SPLENDOR	PURPLE SPLENDOR AZALEA	B/C		4
3	RHODODENDRON HELEN CLOSE	HELEN CLOSE AZALEA	B/C	2 YRS. 18" MIN/	2
	RHODODENDRON PURPLE SPLENDOR	PURPLE SPLENDOR AZALEA	B/C	1 GALLON	1
4	RHODODENDRON HELEN CLOSE	HELEN CLOSE AZALEA	B/C		2
	RHODODENDRON PURPLE SPLENDOR	PURPLE SPLENDOR AZALEA	B/C		1
TOTAL:					14

NOTE: ALL DISTURBED PLANTS SHALL BE REPLACED IN-KIND.

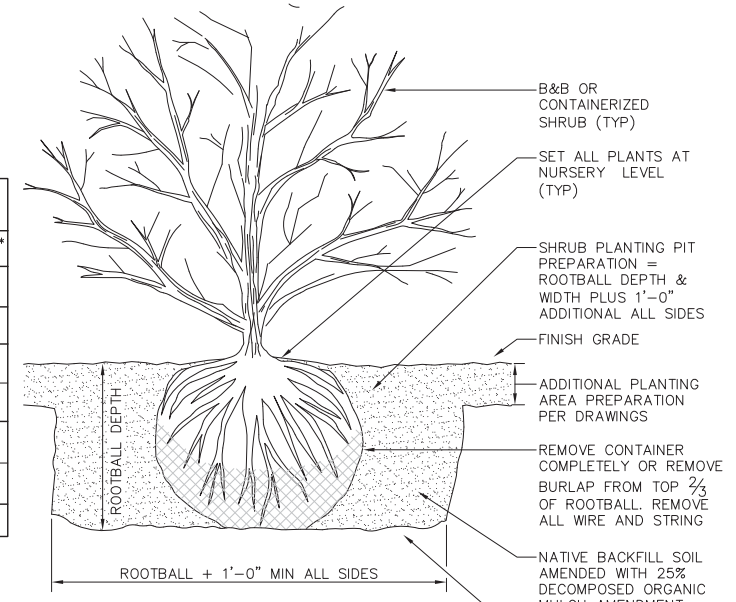


2 SHRUB PLANTING  
NOT TO SCALE

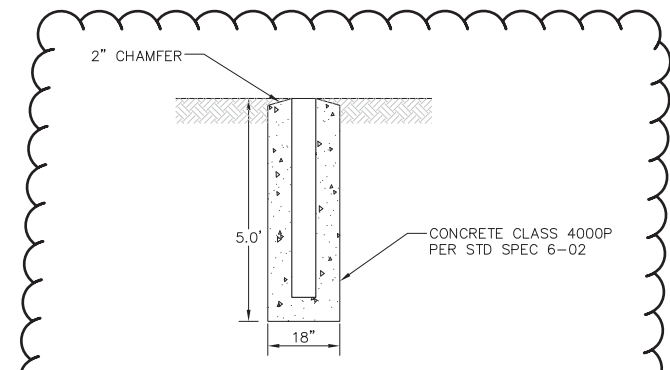



3 POST FOUNDATION  
NOT TO SCALE




**BID SET**

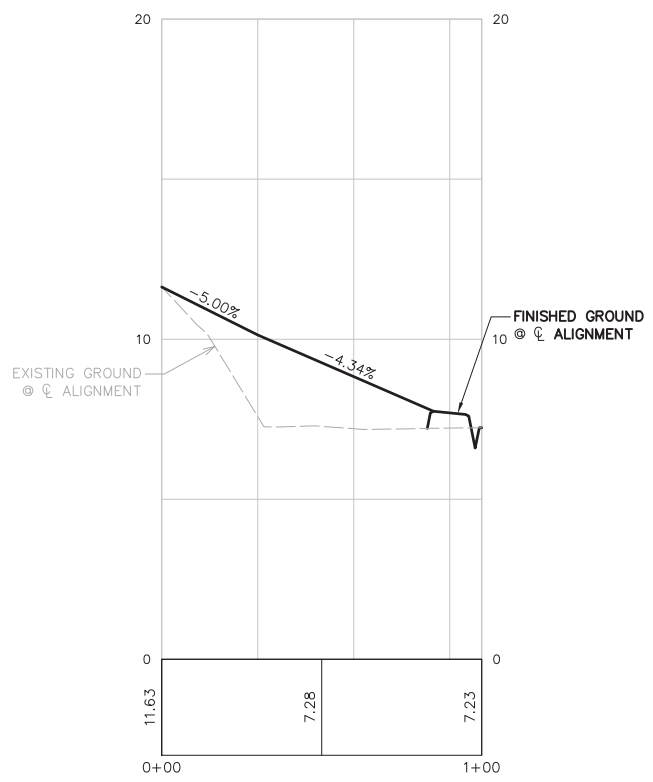

WEST PATH - PROFILE

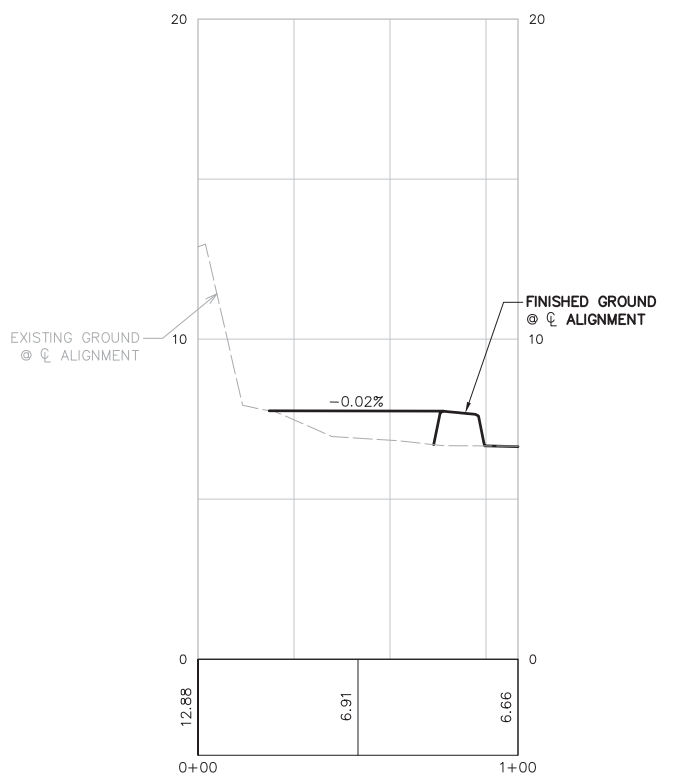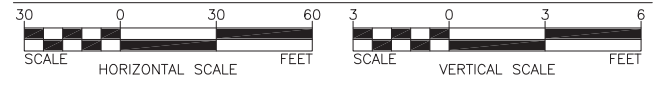

EAST PATH - PROFILE

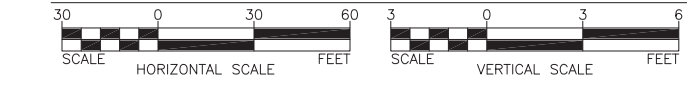

PLOT SETTINGS: Adobe PDF MERGE.pcs3, Ledger, Portrait, 1:2, WE APWA\_SCREENED.ctb  
W:\2015\2015-013 BURLINGTON-EDISON SCHOOL DISTRICT\DWG\15013 C3.2 TRACK PROFILE.DWG - 4/25/2018 2:36 PM - Rio Nickerson